



Scale 1:1000

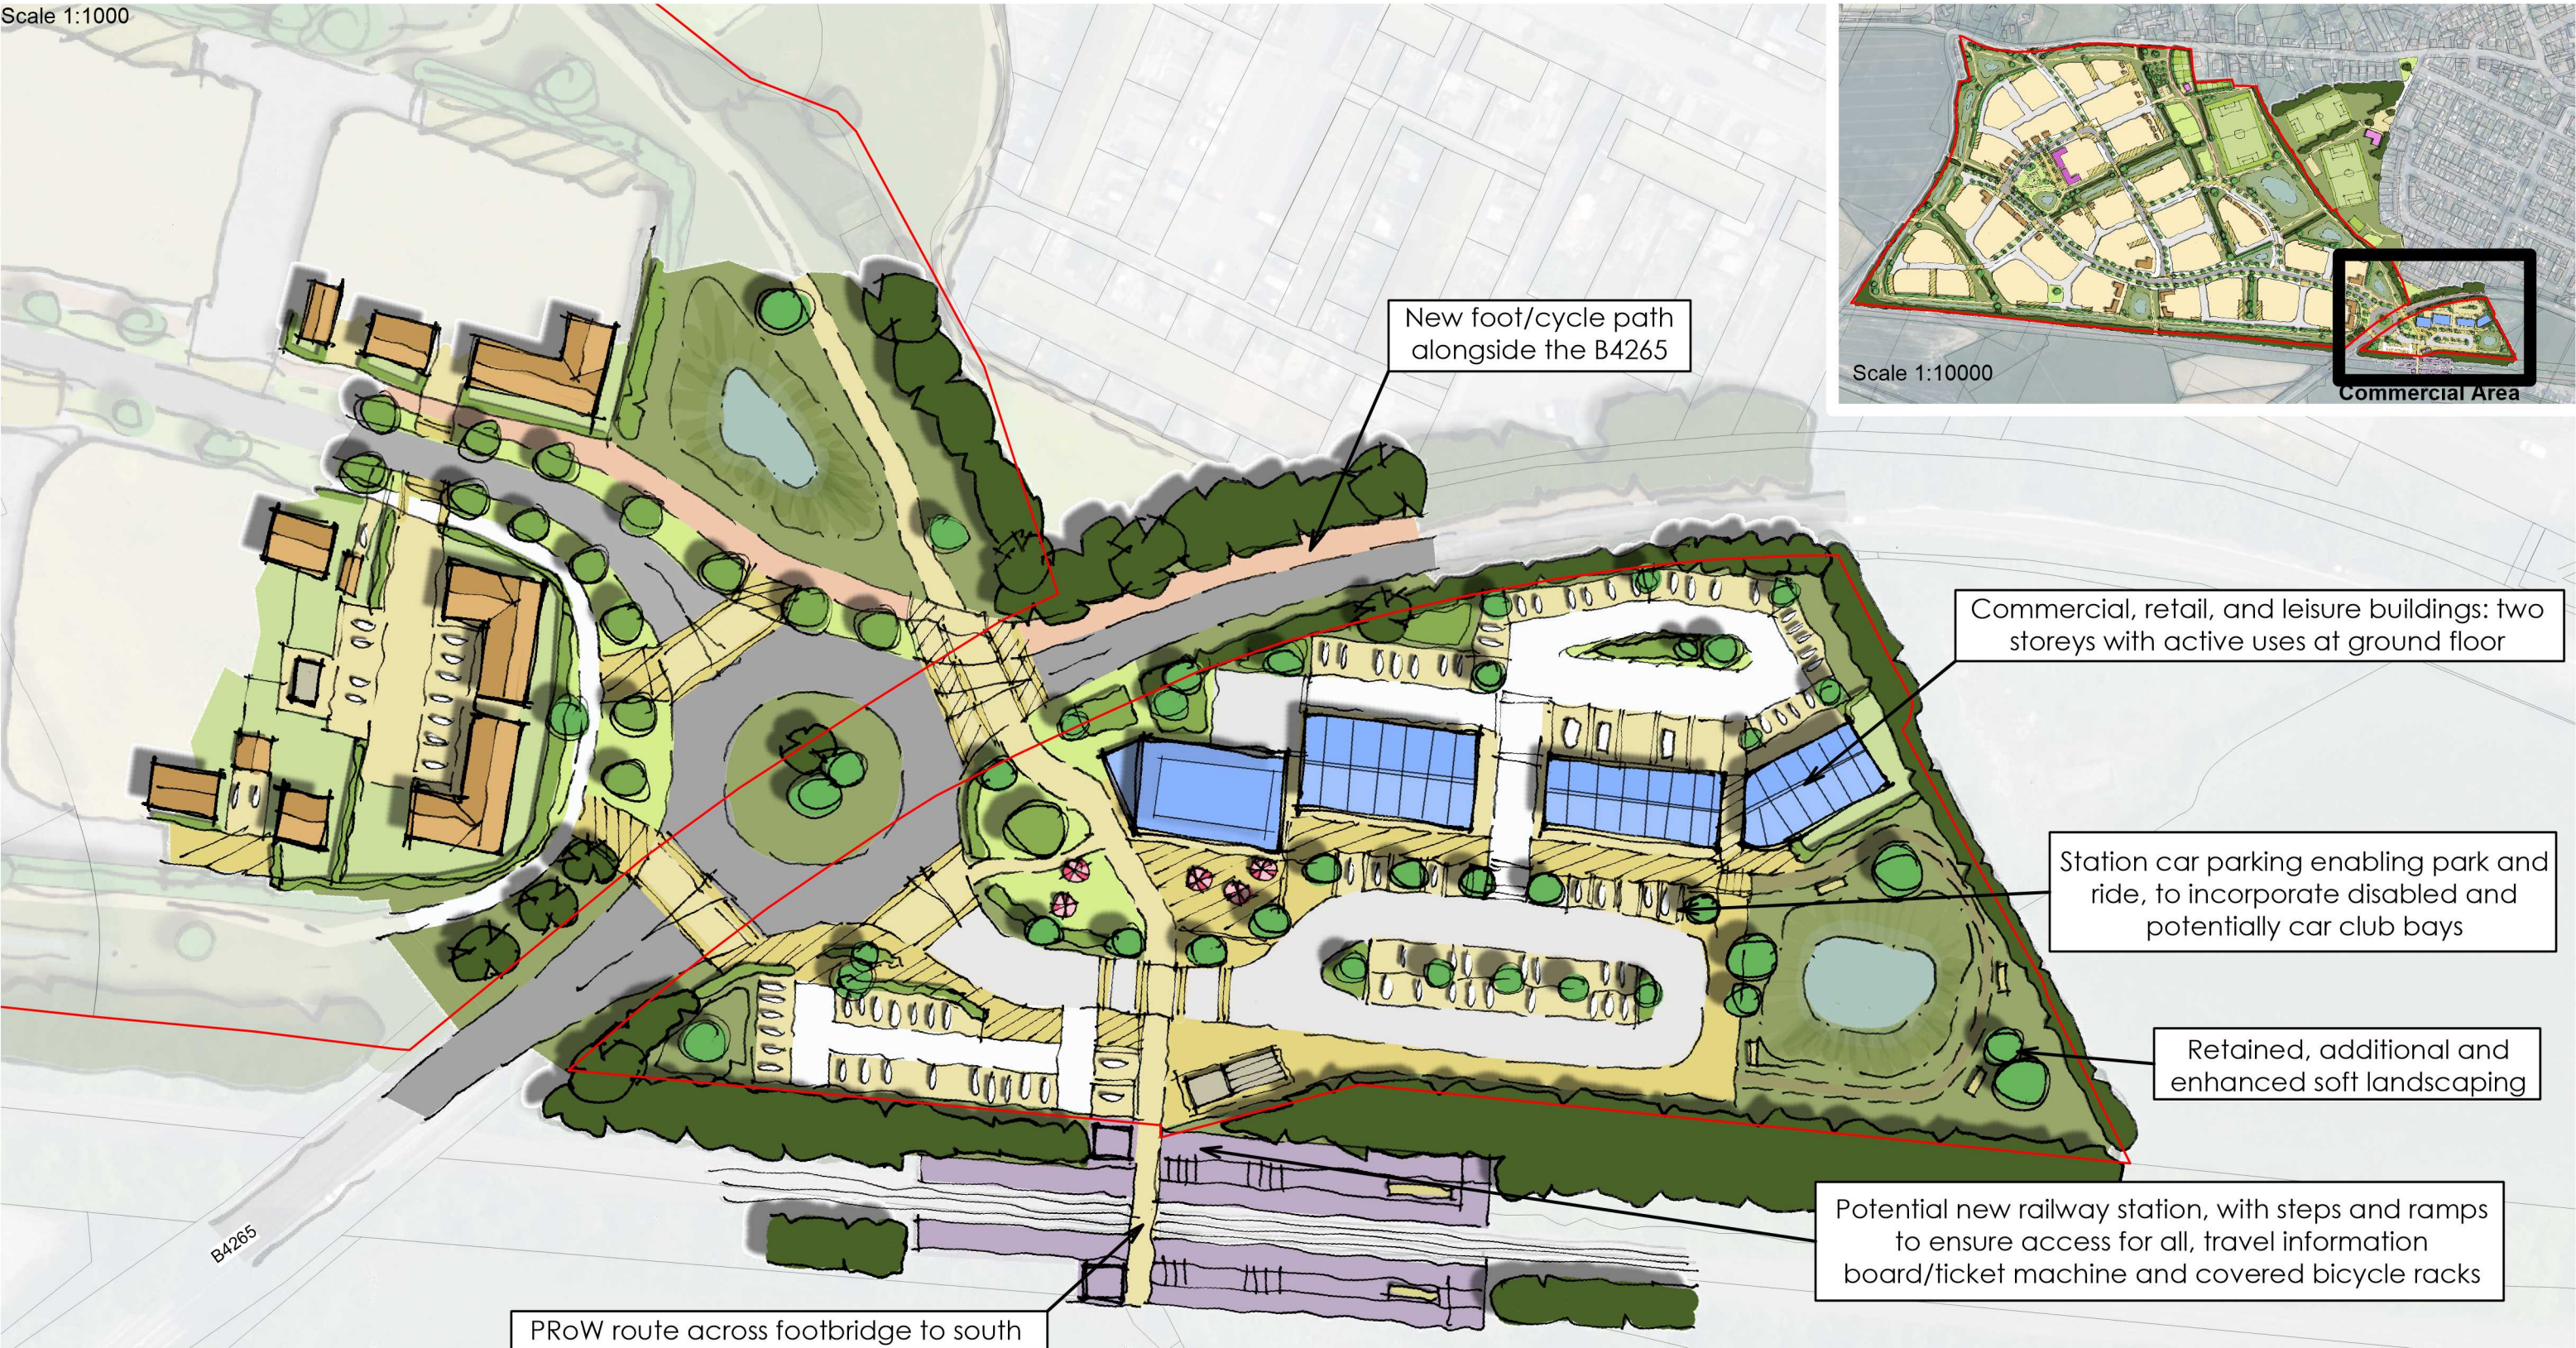

St Athan: Commercial Area Indicative Plan

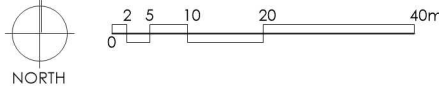

Job No/Drawing No 22553/3201A		Job Title Land West of St Athan	
Scale	Date	Drawn	Chk'd
1:1000	01/24	MD	PG
© A3		Drawing Title Commercial Area (Plan)	
All Dimensions to be checked on site		OS Licence No: 100022432	
pad Design Ltd - The Tobacco Factory - Raleigh Road - Bristol BS3 1TF - Tel. 0117 9530059 - www.pad-design.com			

MASTERPLANNING. ARCHITECTURE. URBAN DESIGN.

A Updates to captions / plan size
Amendments

MD BM 29/01/2024
By Chk'd Date

DRAFT